


HIGHWAY CENTER LINE

REAR LOT LINE

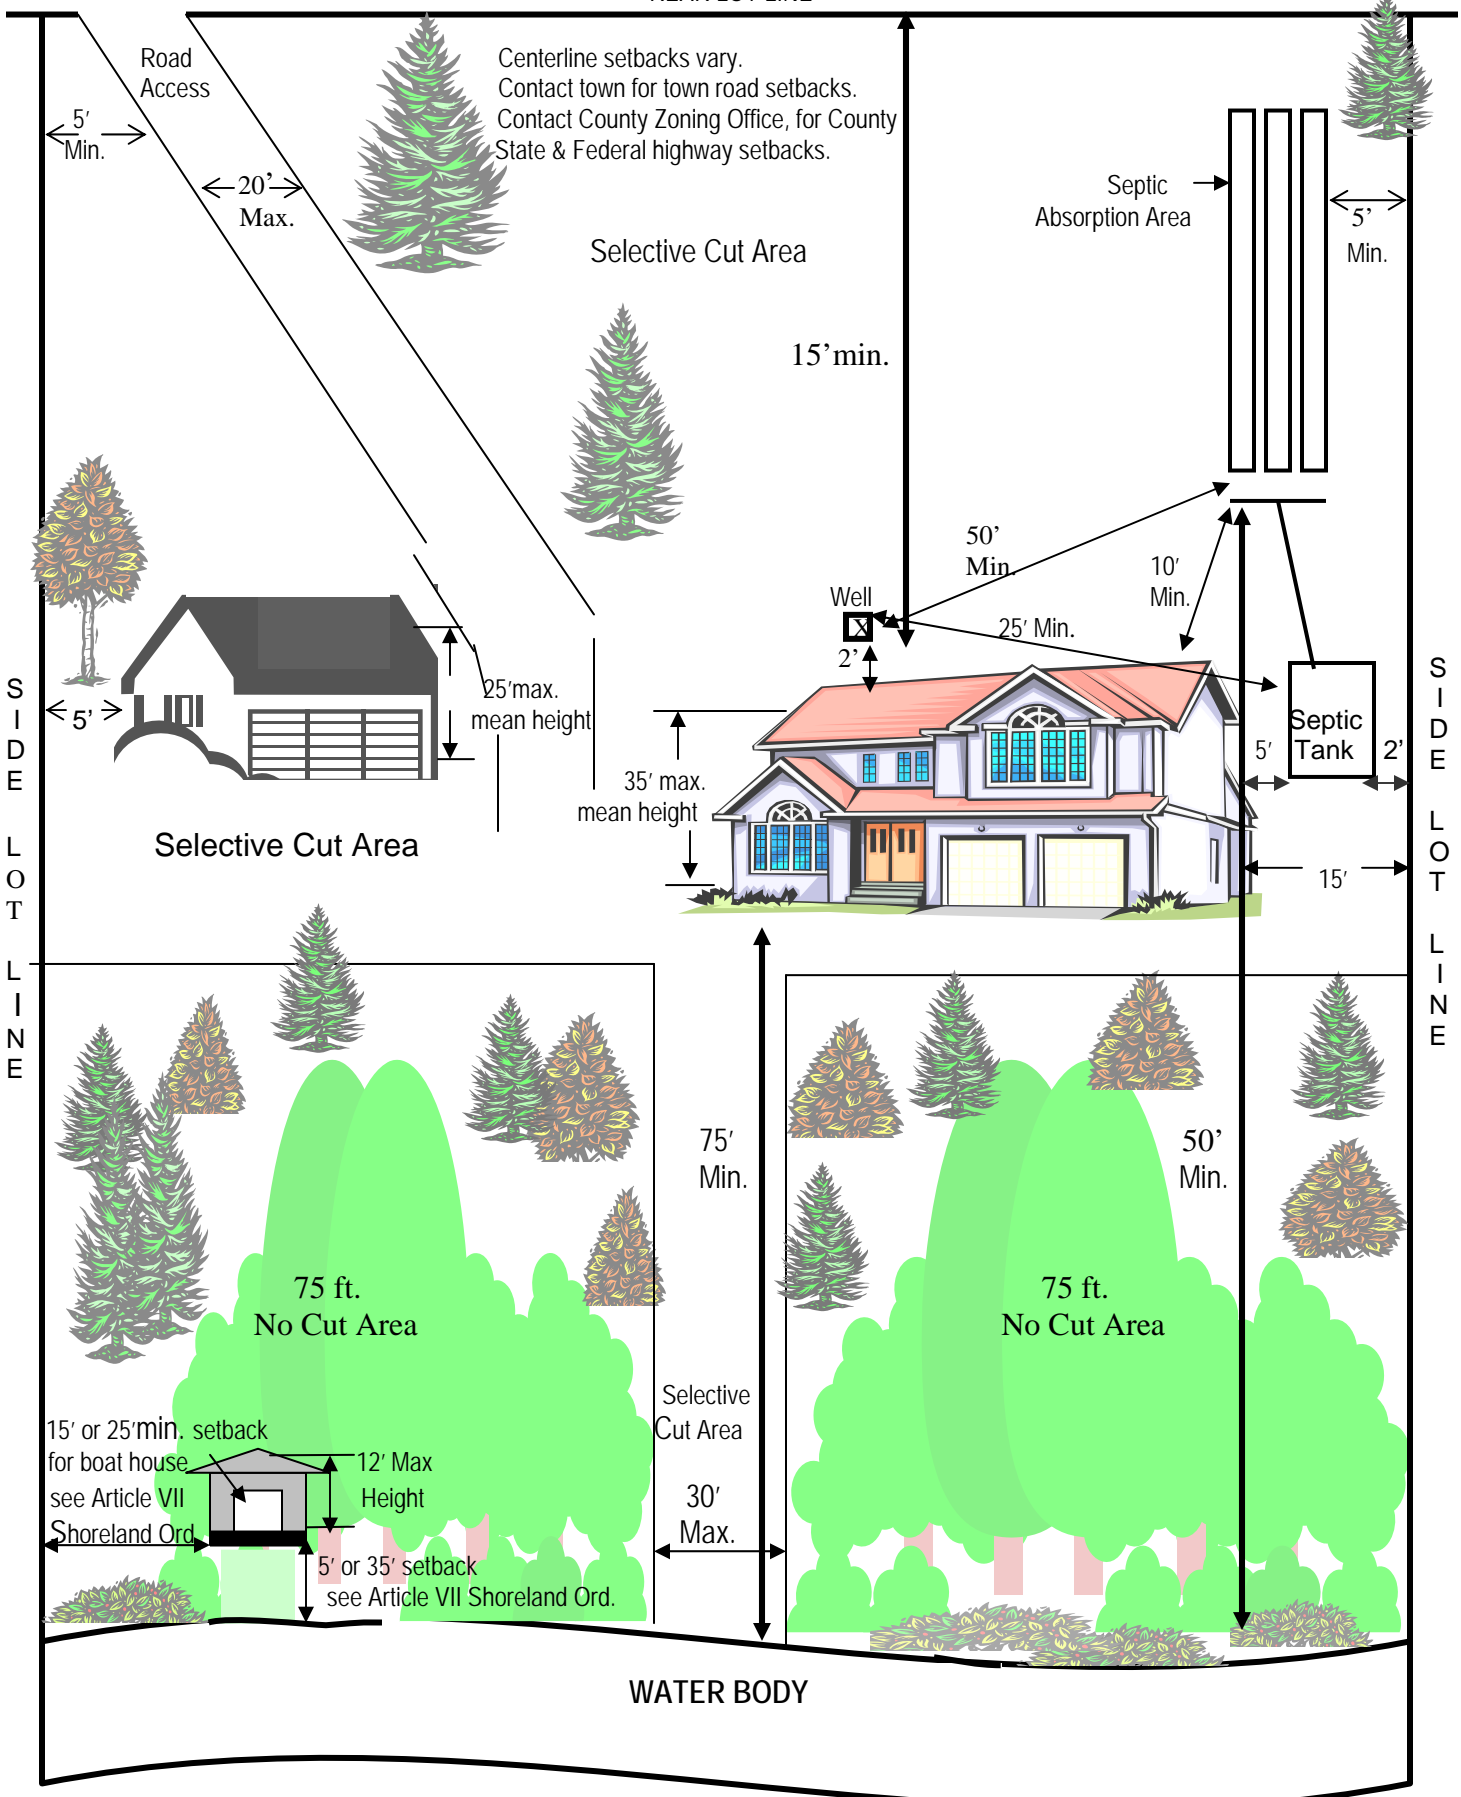

Road Access

5' Min.

20' Max.

Centerline setbacks vary. Contact town for town road setbacks. Contact County Zoning Office, for County State & Federal highway setbacks.

Selective Cut Area


15' min.

Septic Absorption Area

5' Min.

SIDE LOT LINE

5'

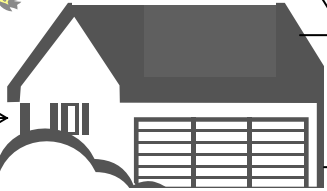

25' max. mean height

Selective Cut Area

35' max. mean height

Well

2'

50' Min

25' Min.


10' Min.

Septic Tank

2'

15'

SIDE LOT LINE

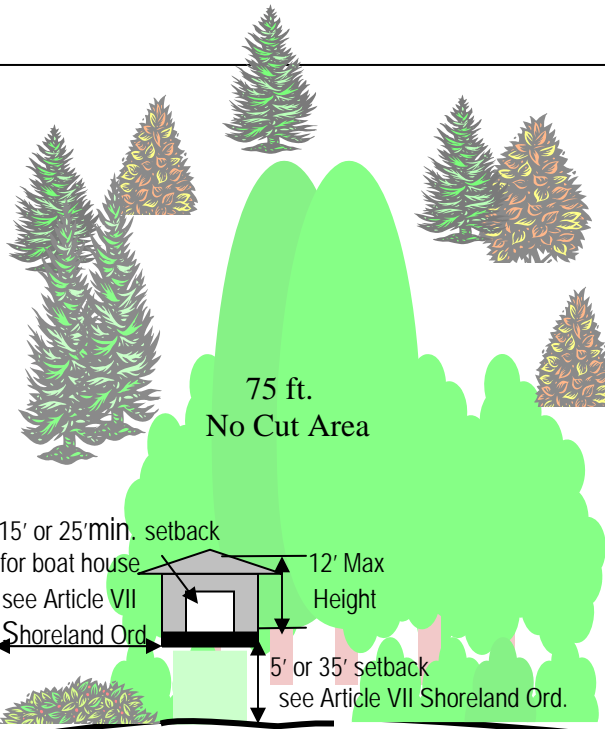


75 ft. No Cut Area

15' or 25' min. setback for boat house see Article VII Shoreland Ord.

12' Max Height

5' or 35' setback see Article VII Shoreland Ord.

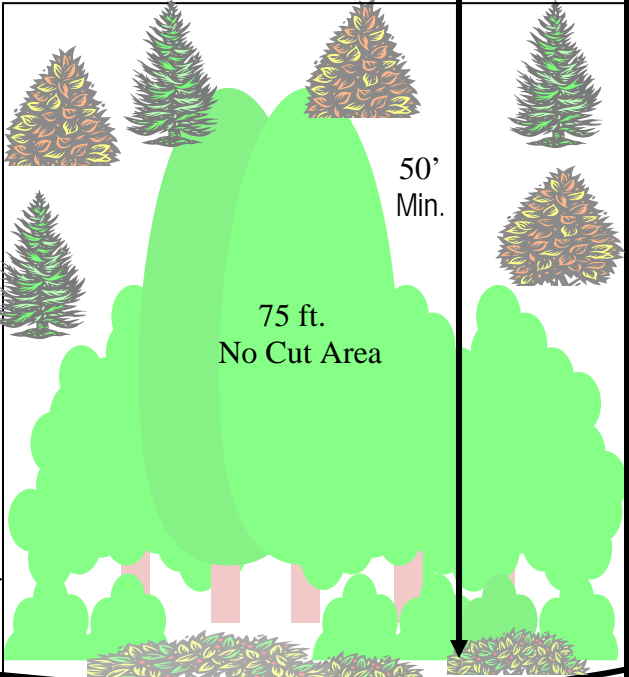

75 ft. No Cut Area

50' Min.

Selective Cut Area

30' Max.

WATER BODY